



BRAINERD VILLAGE
SUITE 5744

8,758 SQUARE FEET

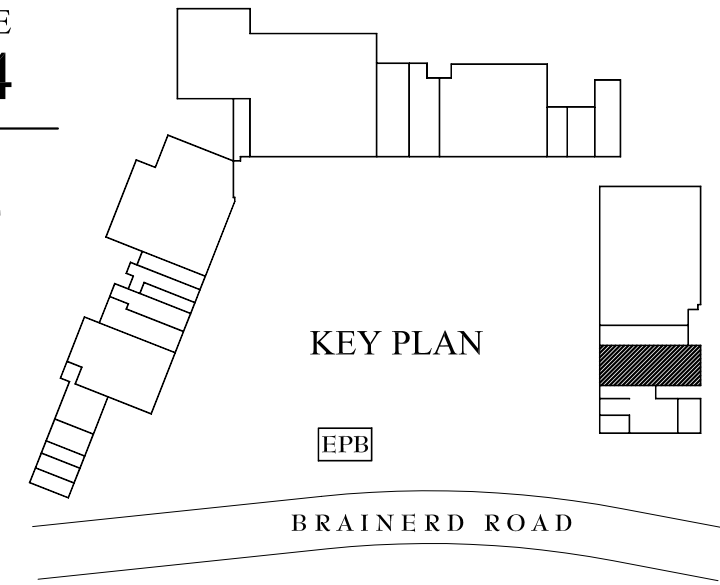


BRAINERD VILLAGE
SHOPPING CENTER
Brainerd Rd. Chattanooga, TN 37411

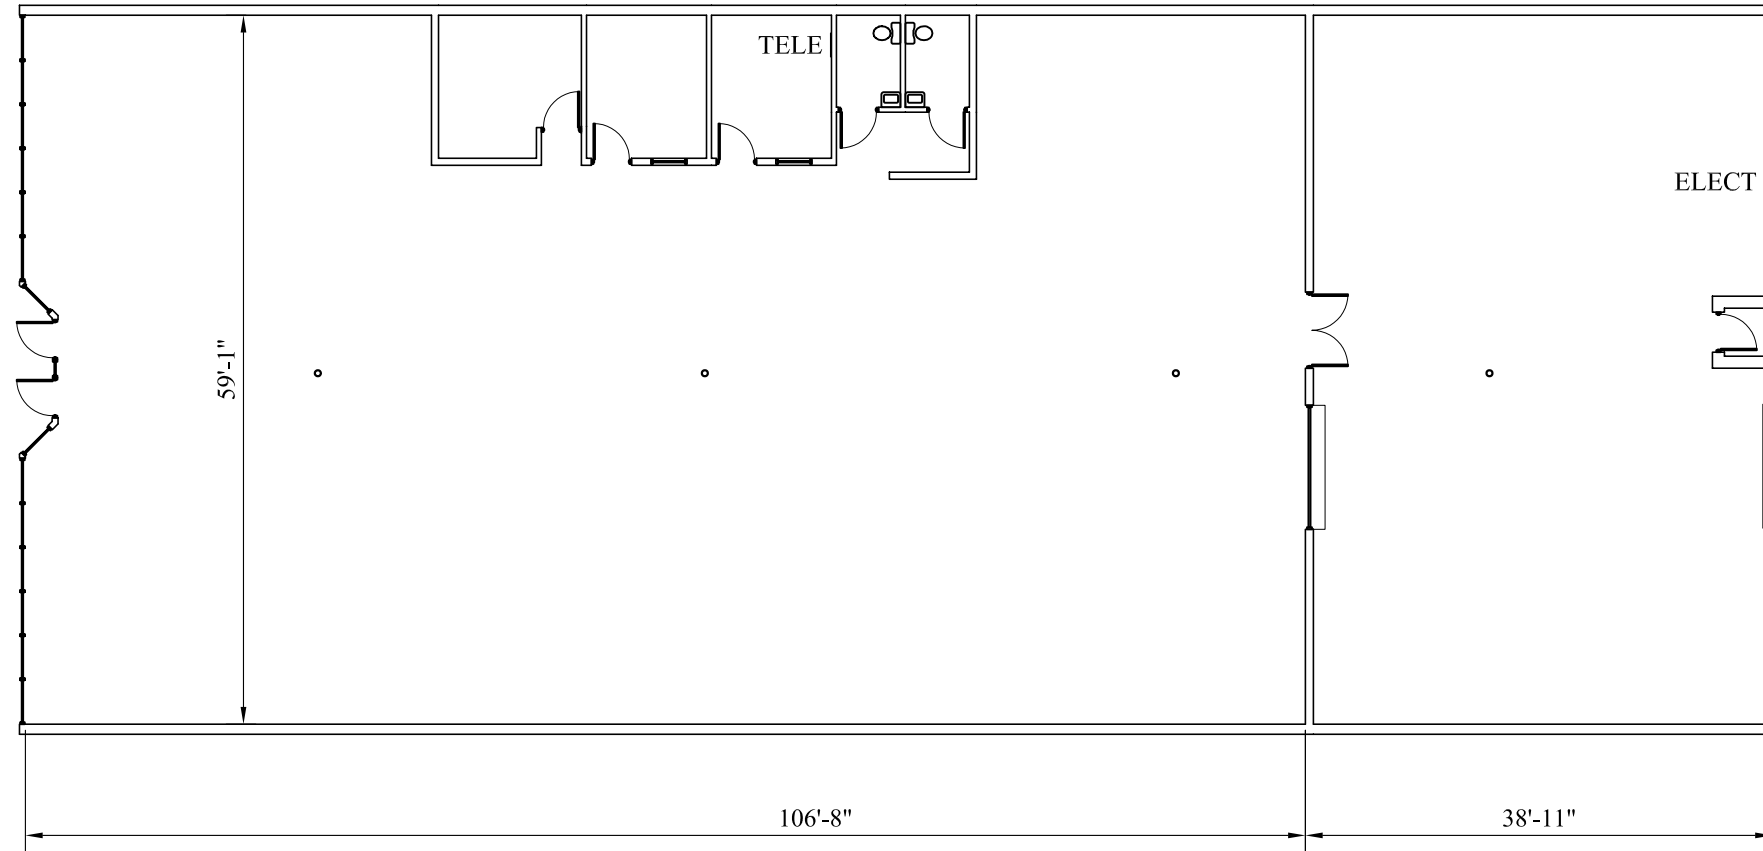

1 FLOOR PLAN
1/16" = 1'-0"

OLIVER
STUDIO

208018

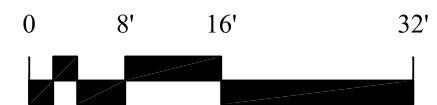

SCALE: 1/16" = 1'-0"

08.13.08

OLIVER DESIGNS
5600 brainerd rd. ste b12
chattanooga, TN 37411
t:423-596-4196 f:553-0515