


BRAINERD VILLAGE
SUITE 5804


2,271 SQUARE FEET

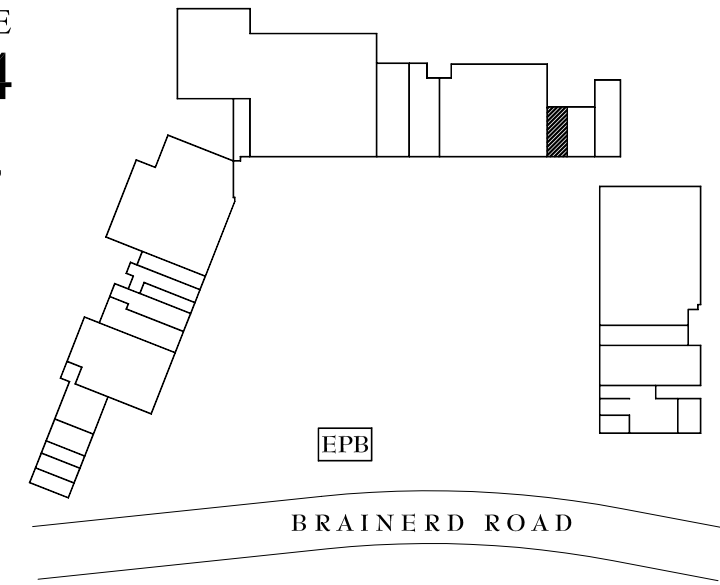

BRAINERD ROAD

KEY PLAN

BRAINERD VILLAGE
SHOPPING CENTER
Brainerd Rd. Chattanooga, TN 37411

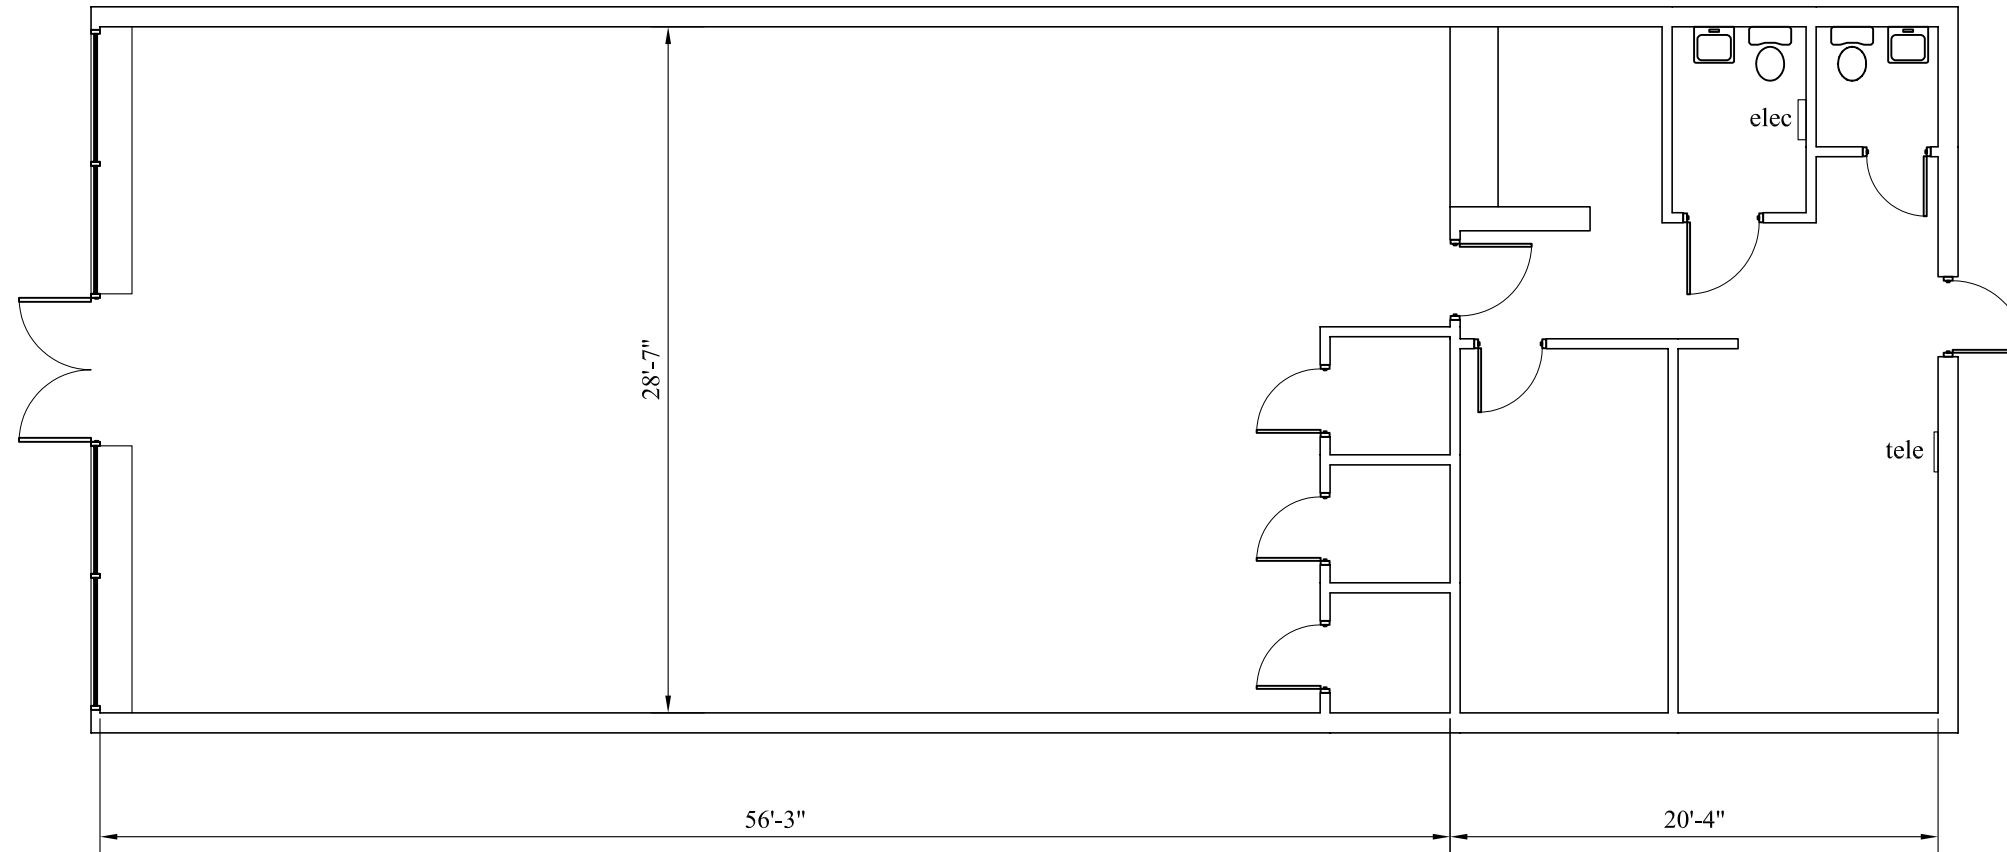

1 FLOOR PLAN
1/8" = 1'-0"

OLIVER
STUDIO

208018



SCALE: 1/8" = 1'-0"

08.13.08

OLIVER DESIGNS
5600 brainerd rd. ste b12
chattanooga, TN 37411
t:423-596-4196 f:553-0515