


BRAINERD VILLAGE SUITE 5844

49,254 SQUARE FEET

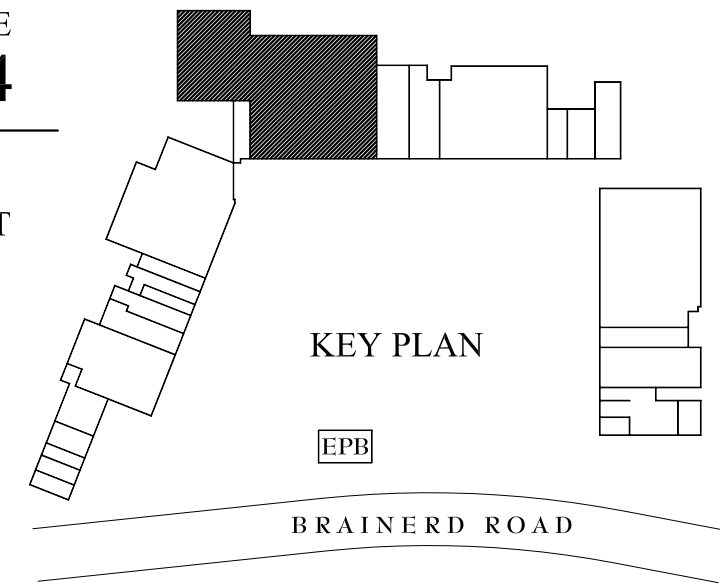


**BRAINERD VILLAGE
SHOPPING CENTER**
Brainerd Rd. Chattanooga, TN 37411

OLIVER
STUDIO


208018

08.13.08

OLIVER DESIGNS
5600 brainerd rd. ste b12
chattanooga, TN 37411
t:423-596-4196 f:553-0515

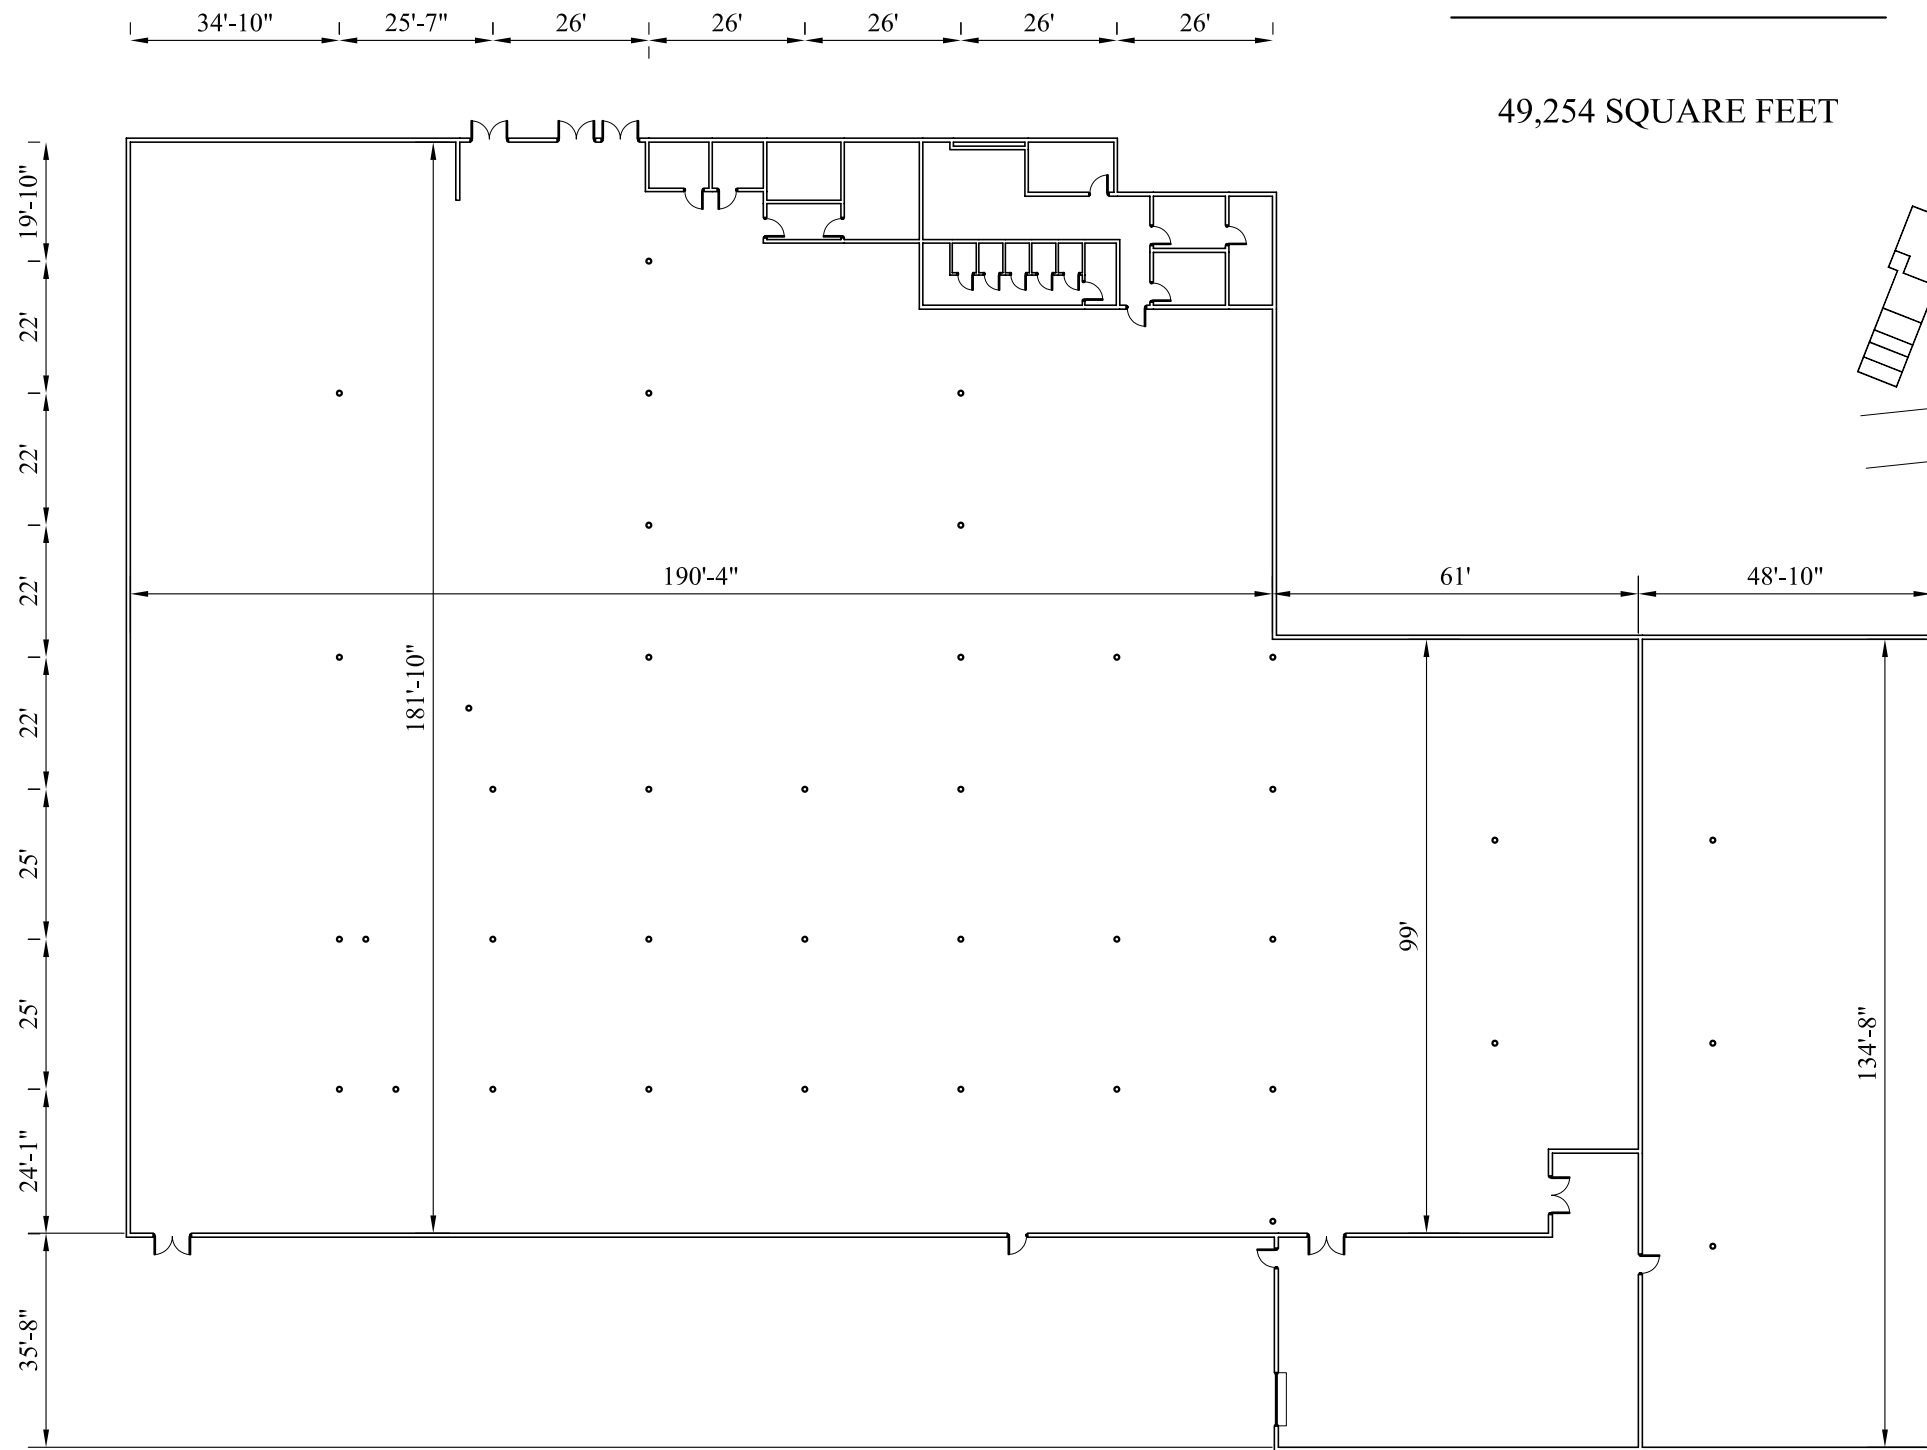

1 FLOOR PLAN
1/32" = 1'-0"

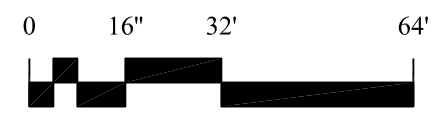

SCALE: 1/32" = 1'-0"