



BRAINERD VILLAGE
SUITE 5850

2,100 SQUARE FEET

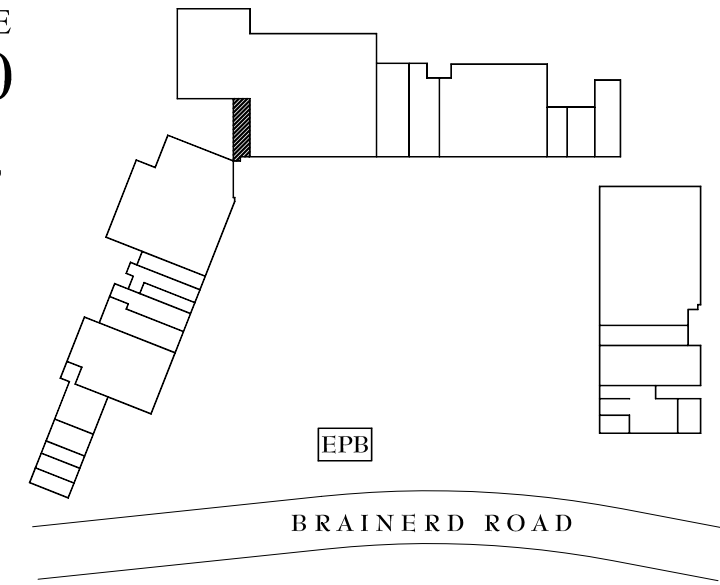

KEY PLAN

**BRAINERD VILLAGE
SHOPPING CENTER**
Brainerd Rd. Chattanooga, TN 37411

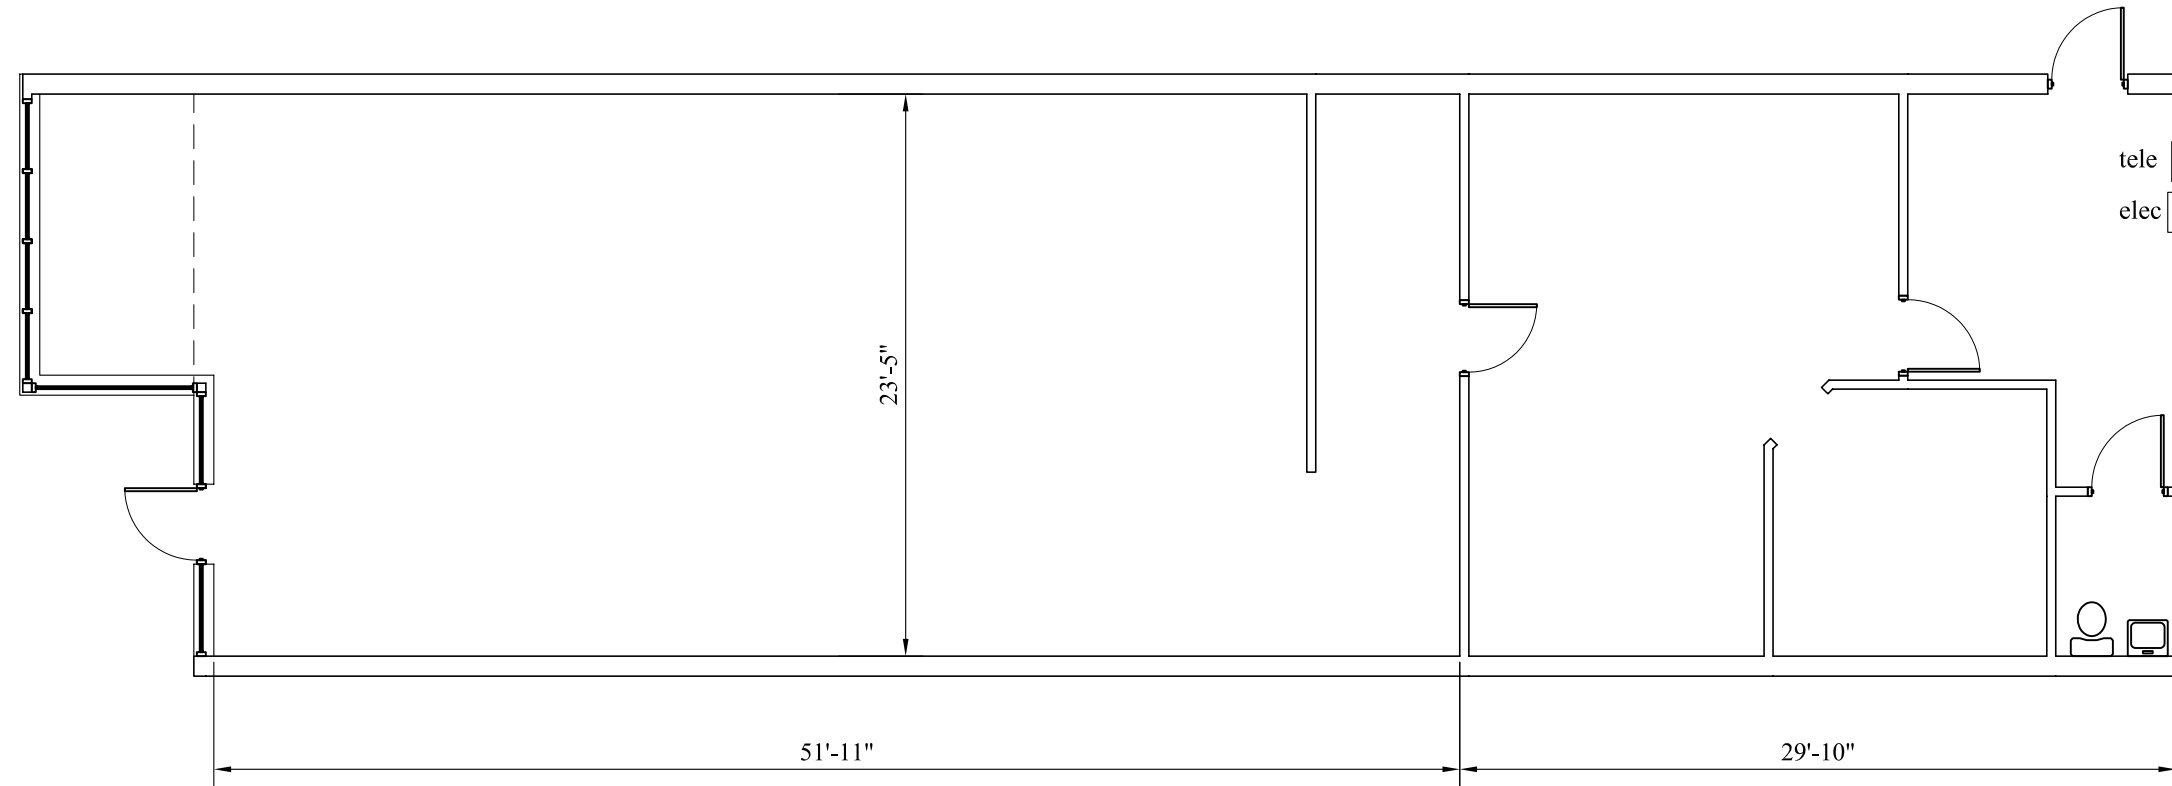

1 FLOOR PLAN
1/8" = 1'-0"



SCALE: 1/8" = 1'-0"

OLIVER
STUDIO

208018

08.13.08

OLIVER DESIGNS
5600 brainerd rd. ste b12
chattanooga, TN 37411
t:423-596-4196 f:553-0515