


BRAINERD VILLAGE  
SUITE 5896


1,090 SQUARE FEET

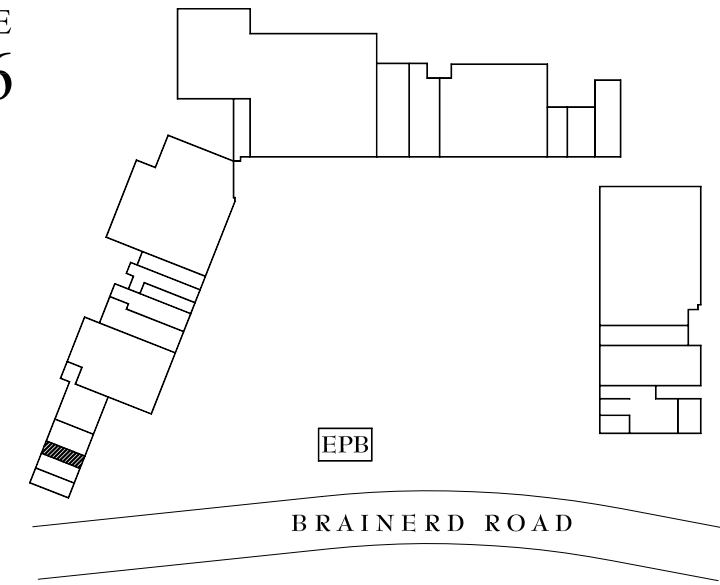

BRAINERD ROAD

KEY PLAN

BRAINERD VILLAGE  
SHOPPING CENTER  
Brainerd Rd. Chattanooga, TN 37411

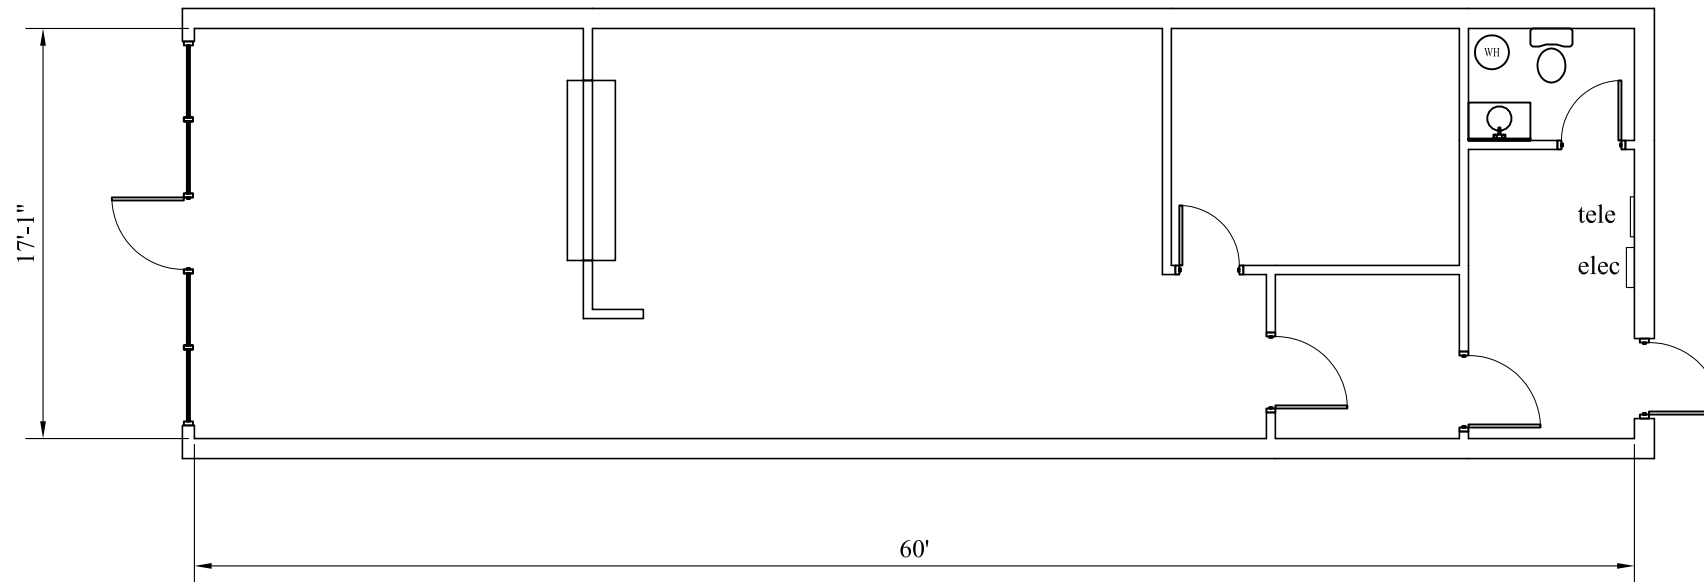

**1** FLOOR PLAN  
1/8" = 1'-0"

OLIVER  
STUDIO

208018



SCALE: 1/8" = 1'-0"

08.13.08

OLIVER DESIGNS  
5600 brainerd rd. ste b12  
chattanooga, TN 37411  
t:423-596-4196 f:553-0515